


B1 TOMCAT S10

STOREFRONT BOLLARD - MODEL SFB-S10

CRASH TESTED TO ASTM F3016 S10/P1 - STOPS 5,000LB VEHICLE @ 10MPH IMPACT

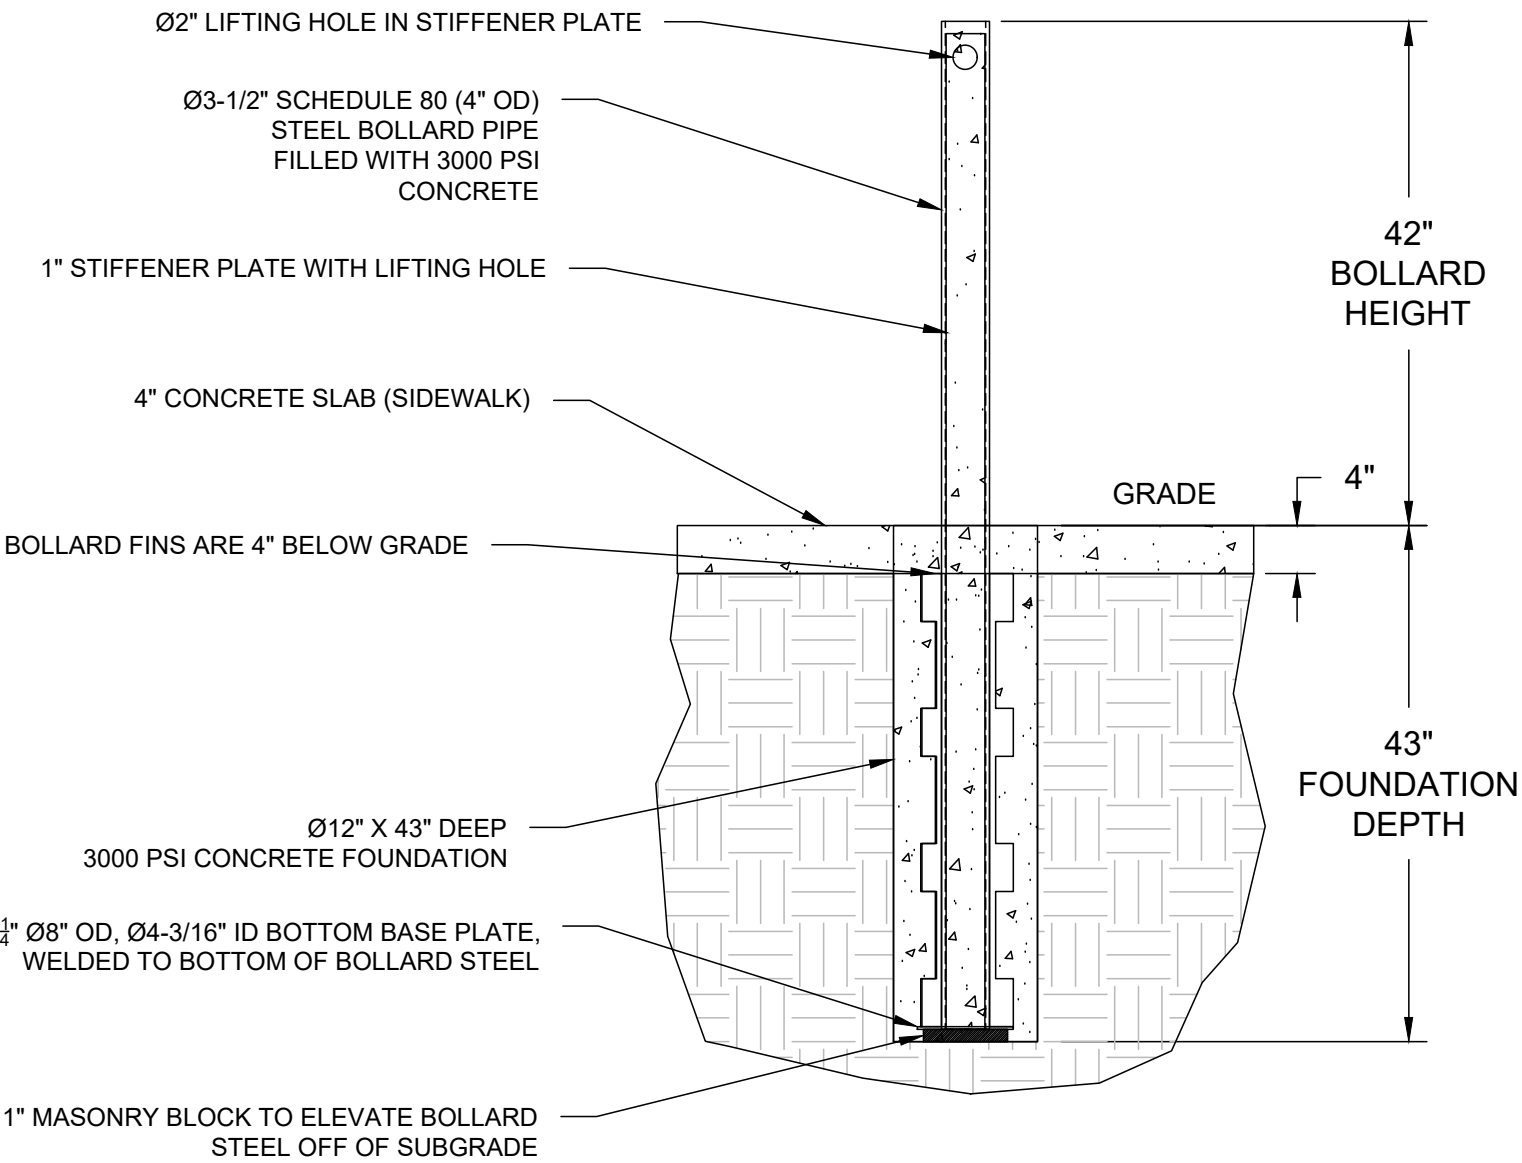

BARRIER1 SYSTEMS, LLC

3300 BATTLEGROUND AVE, STE 320
GREENSBORO, NC 27410
(336) 617-8478 www.barrier1.com
sales@barrier1.com

PATENT PROTECTED

**THE DRAWINGS AND INFORMATION CONTAINED HEREIN ARE
PROPRIETARY AND CONFIDENTIAL, AND ARE AUTHORIZED ONLY
FOR USE FOR WORK ASSOCIATED WITH BARRIER1 SYSTEMS, LLC
ALL RIGHTS RESERVED.**

ELEVATION VIEW
(STAND ALONE)

SFB-S10
WEBSITE DRAWING

SHEET: 1 OF 6


20230830-10-M

SCALE: N.T.S.

B1 TOMCAT S10

STOREFRONT BOLLARD - MODEL SFB-S10

CRASH TESTED TO ASTM F3016 S10/P1 - STOPS 5,000LB VEHICLE @ 10MPH IMPACT

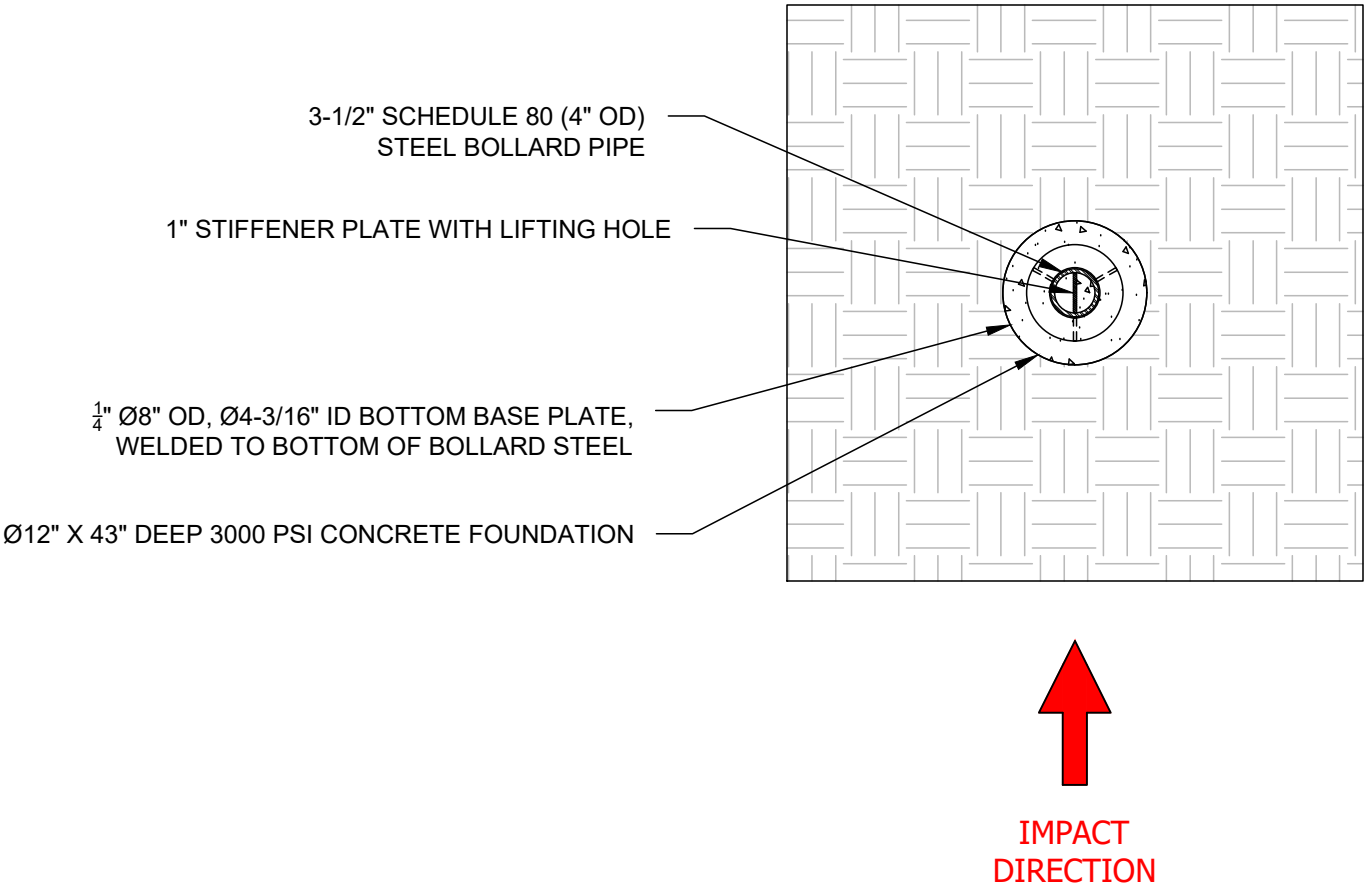

BARRIER1 SYSTEMS, LLC

3300 BATTLEGROUNDAVE, STE 320
GREENSBORO, NC 27410
(336) 617-8478 www.barrier1.com
sales@barrier1.com

PATENT PROTECTED

THE DRAWINGS AND INFORMATION CONTAINED HEREIN ARE
PROPRIETARY AND CONFIDENTIAL, AND ARE AUTHORIZED ONLY
FOR USE FOR WORK ASSOCIATED WITH BARRIER1 SYSTEMS, LLC
ALL RIGHTS RESERVED.

TOP VIEW
(STAND ALONE)

SFB-S10
WEBSITE DRAWING

SHEET: 2 OF 6


20230830-10-M

SCALE: N.T.S.

B1 TOMCAT S10

STOREFRONT BOLLARD - MODEL SFB-S10

CRASH TESTED TO ASTM F3016 S10/P1 - STOPS 5,000LB VEHICLE @ 10MPH IMPACT

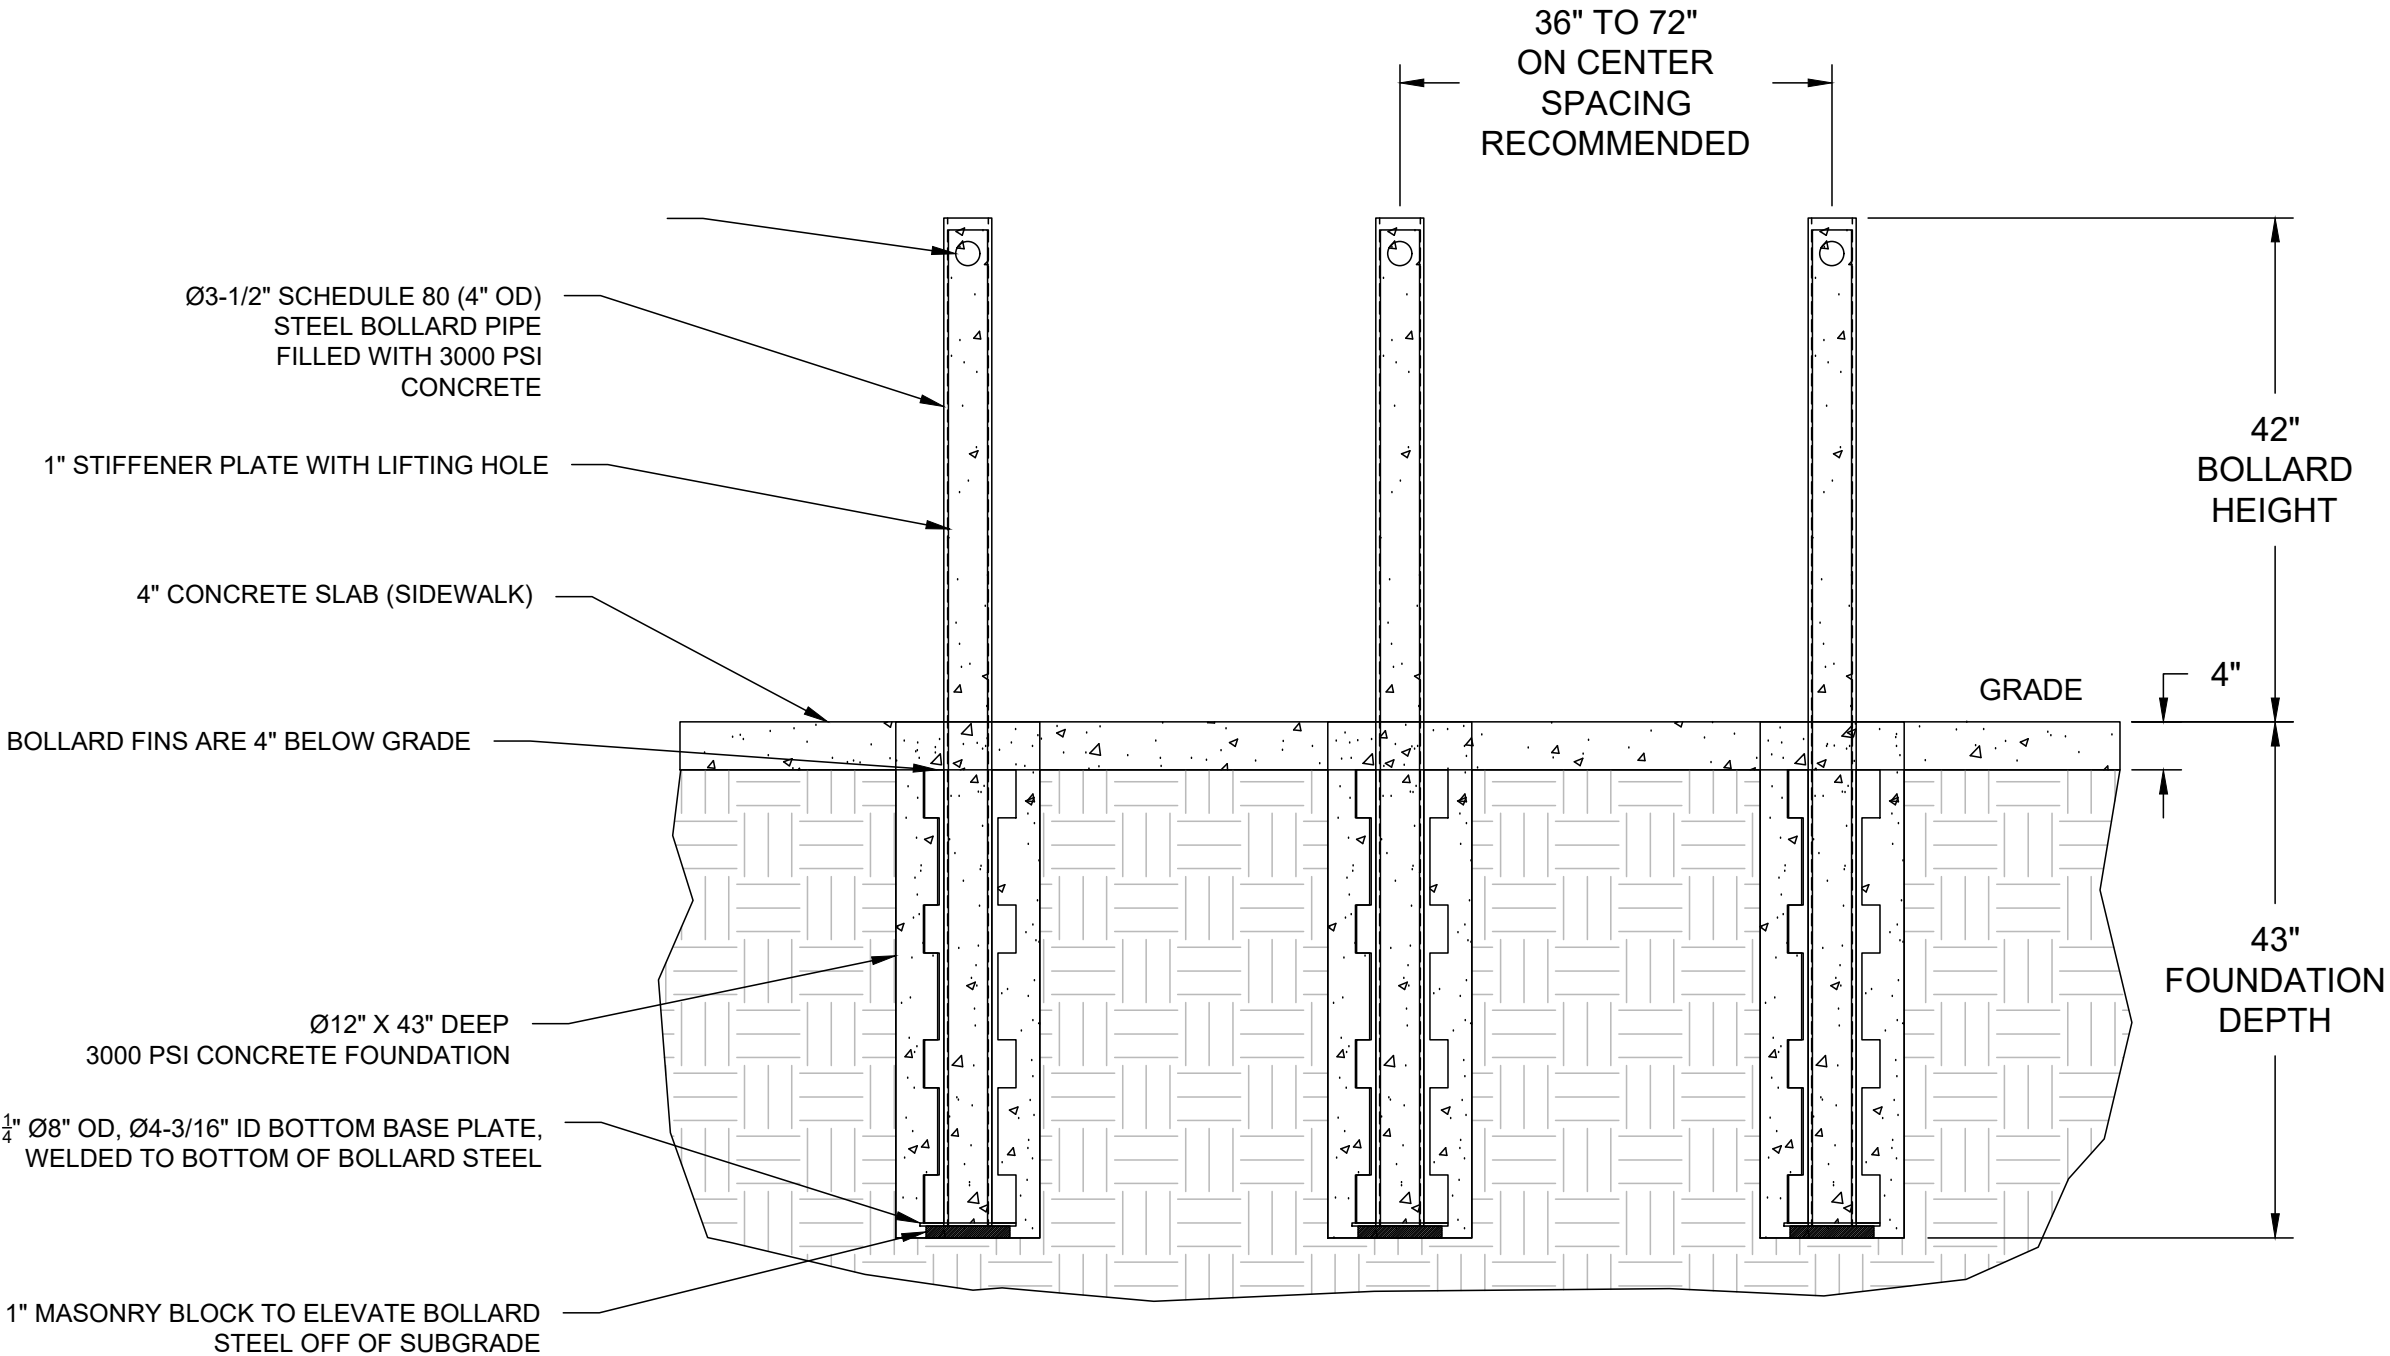

BARRIER1 SYSTEMS, LLC

3300 BATTLEGROUND AVE, STE 320
GREENSBORO, NC 27410
(336) 617-8478 www.barrier1.com
sales@barrier1.com

PATENT PROTECTED

**THE DRAWINGS AND INFORMATION CONTAINED HEREIN ARE
PROPRIETARY AND CONFIDENTIAL, AND ARE AUTHORIZED ONLY
FOR USE FOR WORK ASSOCIATED WITH BARRIER1 SYSTEMS, LLC
ALL RIGHTS RESERVED.**

ELEVATION VIEW
(ARRAY)

SFB-S10
WEBSITE DRAWING

SHEET: 3 OF 6


20230830-10-M

SCALE: N.T.S.

B1 TOMCAT S10

STOREFRONT BOLLARD - MODEL SFB-S10

CRASH TESTED TO ASTM F3016 S10/P1 - STOPS 5,000LB VEHICLE @ 10MPH IMPACT

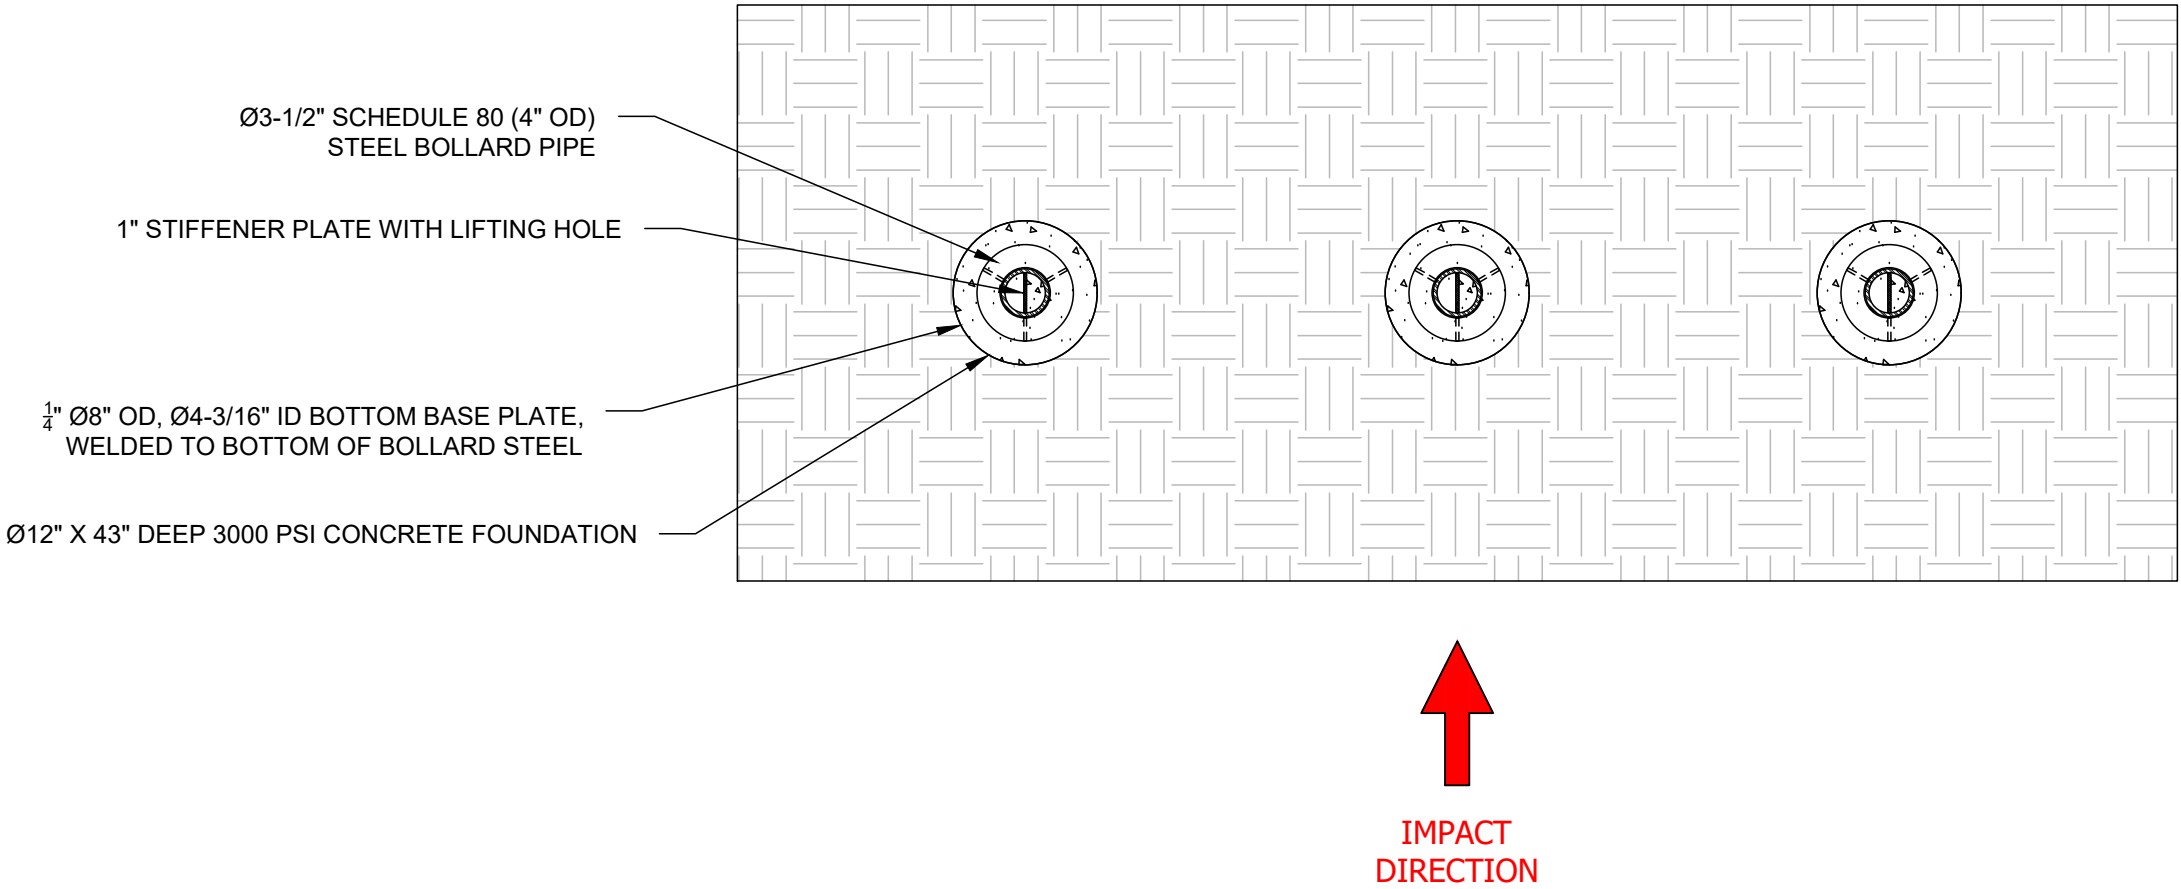

BARRIER1 SYSTEMS, LLC

3300 BATTLEGROUND AVE, STE 320
GREENSBORO, NC 27410
(336) 617-8478 www.barrier1.com
sales@barrier1.com

PATENT PROTECTED

THE DRAWINGS AND INFORMATION CONTAINED HEREIN ARE
PROPRIETARY AND CONFIDENTIAL, AND ARE AUTHORIZED ONLY
FOR USE FOR WORK ASSOCIATED WITH BARRIER1 SYSTEMS, LLC
ALL RIGHTS RESERVED.

TOP VIEW
(ARRAY)

SFB-S10
WEBSITE DRAWING

SHEET: 4 OF 6

20230830-10-M


SCALE: N.T.S.

B1 TOMCAT S10

STOREFRONT BOLLARD - MODEL SFB-S10

CRASH TESTED TO ASTM F3016 S10/P1 - STOPS 5,000LB VEHICLE @ 10MPH IMPACT

PREFABRICATED BOLLARD MATERIALS PROVIDED BY BARRIER1 SYSTEMS

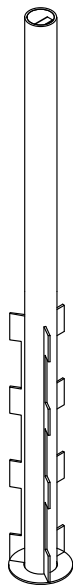

BOLLARD ASSEMBLY
QTY: 1 (PER ORDER)

STANDARD FINISH:
BLACK PAINT

MATERIALS PROVIDED BY INSTALLER

- 1. CONCRETE, 0.12 CUBIC YARDS PER BOLLARD
- 2. CHAIRS TO ELEVATE BOLLARDS ABOVE SUBGRADE



BARRIER1 SYSTEMS, LLC

3300 BATTLEGROUND AVE, STE 320
GREENSBORO, NC 27410
(336) 617-8478 www.barrier1.com
sales@barrier1.com

PATENT PROTECTED

THE DRAWINGS AND INFORMATION CONTAINED HEREIN ARE
PROPRIETARY AND CONFIDENTIAL, AND ARE AUTHORIZED ONLY
FOR USE FOR WORK ASSOCIATED WITH BARRIER1 SYSTEMS, LLC
ALL RIGHTS RESERVED.

MATERIALS PROVIDED

SFB-S10
WEBSITE DRAWING

SHEET: 5 OF 6

20230830-10-M

SCALE: N.T.S.

B1 TOMCAT S10

STOREFRONT BOLLARD - MODEL SFB-S10


CRASH TESTED TO ASTM F3016 S10/P1 - STOPS 5,000LB VEHICLE @ 10MPH IMPACT

① CORE DRILL Ø12" EXCAVATION TO DEPTH OF 43".

② USE MASONRY BLOCK OR CHAIRS TO ELEVATE BOLLARD OFF SUBGRADE, SO THAT TOP OF RIB IS 4" BELOW TOP OF FINISHED GRADE.

③ PLACE PREFABRICATED BOLLARD INTO EXCAVATION.

④ POUR AND VIBRATE CONCRETE IN EXCAVATION AND BOLLARD TUBE.

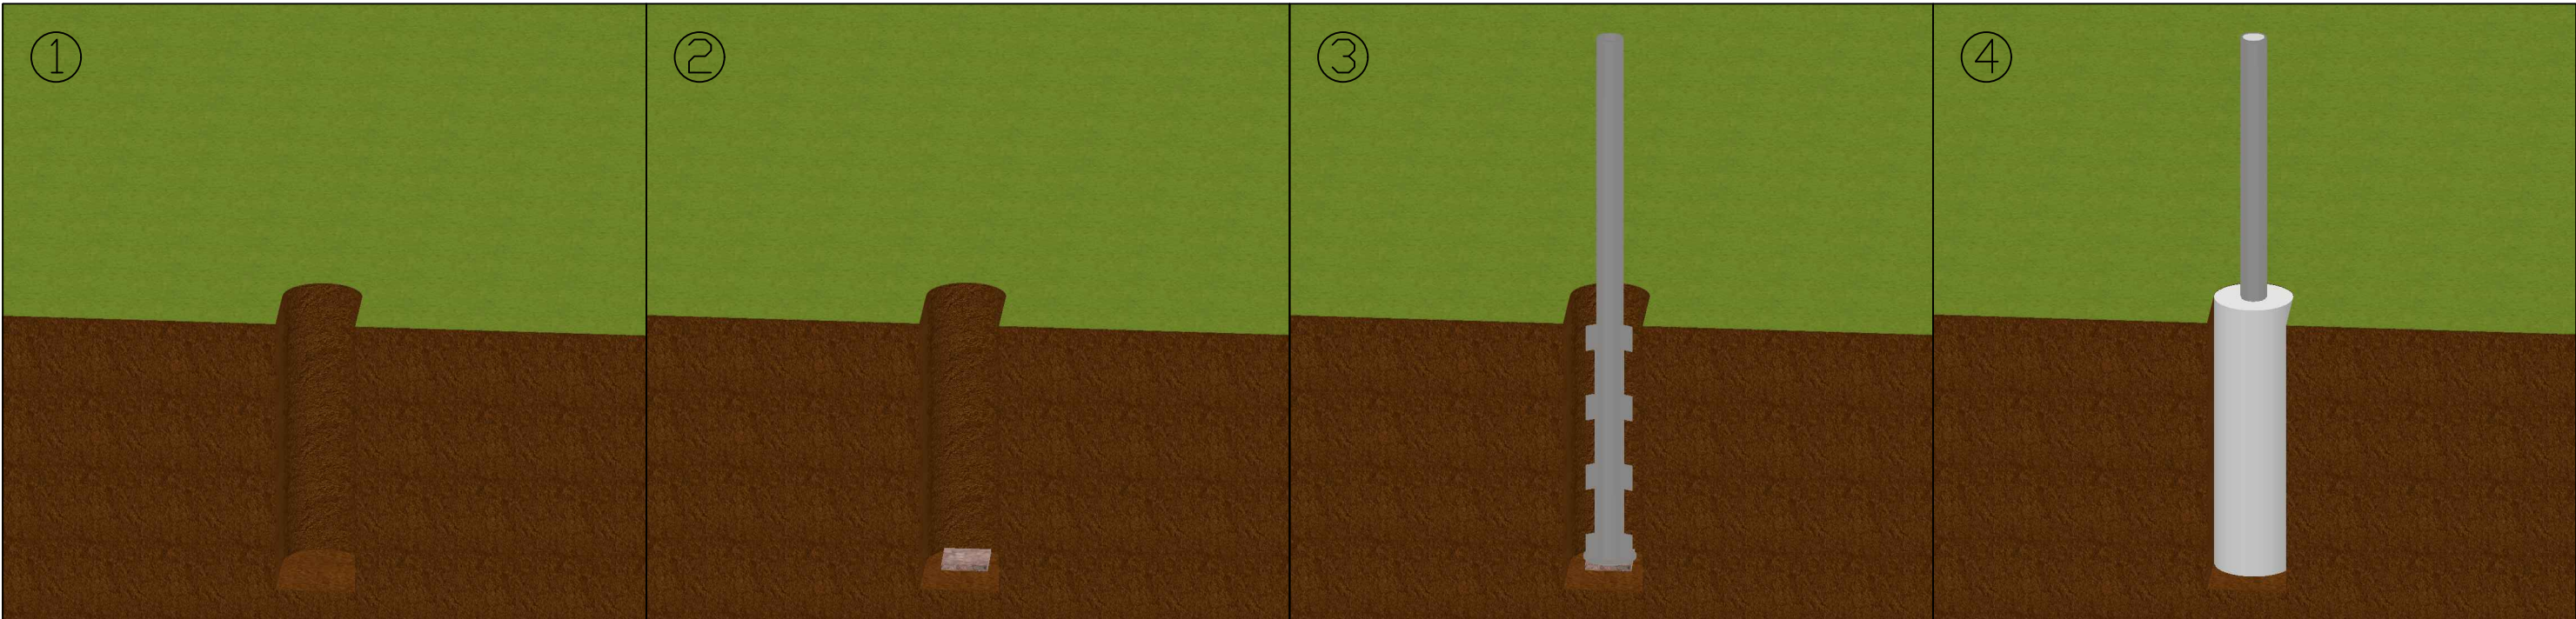

BARRIER1 SYSTEMS, LLC

3300 BATTLEGROUND AVE, STE 320
GREENSBORO, NC 27410
(336) 617-8478 www.barrier1.com
sales@barrier1.com

PATENT PROTECTED

THE DRAWINGS AND INFORMATION CONTAINED HEREIN ARE
PROPRIETARY AND CONFIDENTIAL, AND ARE AUTHORIZED ONLY
FOR USE FOR WORK ASSOCIATED WITH BARRIER1 SYSTEMS, LLC
ALL RIGHTS RESERVED.

INSTALLATION STEPS

SFB-S10
WEBSITE DRAWING

SHEET: 6 OF 6

20230830-10-M

SCALE: N.T.S.